


SCALE: 1 INCH = 20 FEET

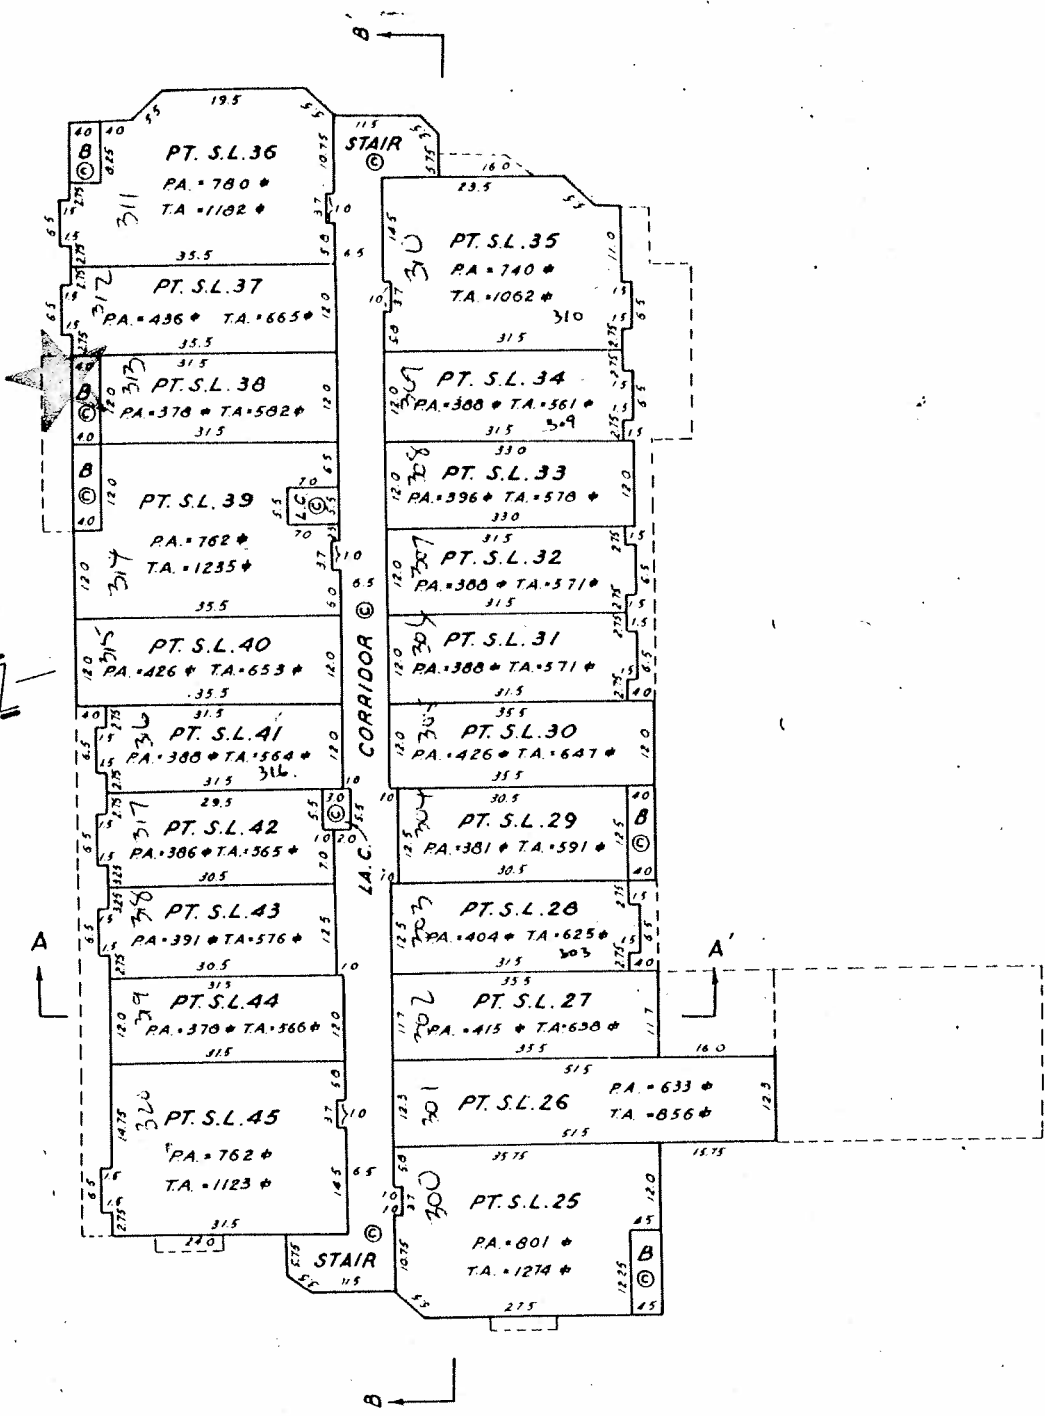


**LEGEND**

- PT. DENOTES PART OF
- S.L. " STRATA LOT
- T.A. " TOTAL AREA
- PA. " PART AREA
- B " BALCONY
- L.C. " LINEN CLOSET.

DATED THIS 24<sup>th</sup> DAY OF OCTOBER, 1979.

D.G. Fenning  
B.C.L.S.

SCALE : 1 INCH = 20 FEET

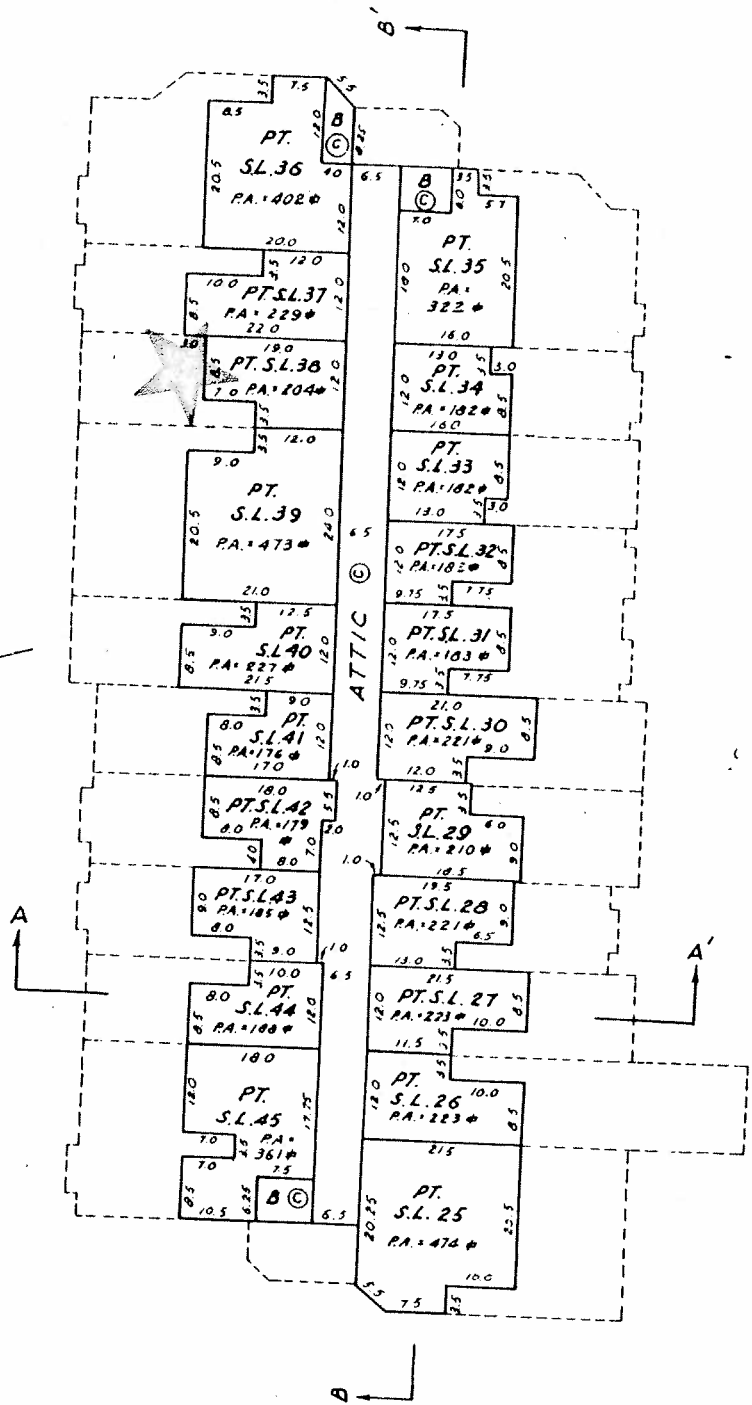

LEGEND

- PT DENOTES PART OF
- S.L. " STRATA LOT
- P.A. " PART AREA
- ⊕ " SQUARE FEET
- ⊙ " COMMON PROPERTY
- B " BALCONY

DATED THIS 24<sup>th</sup> DAY OF OCTOBER, 1979.

D.G. Fenning